



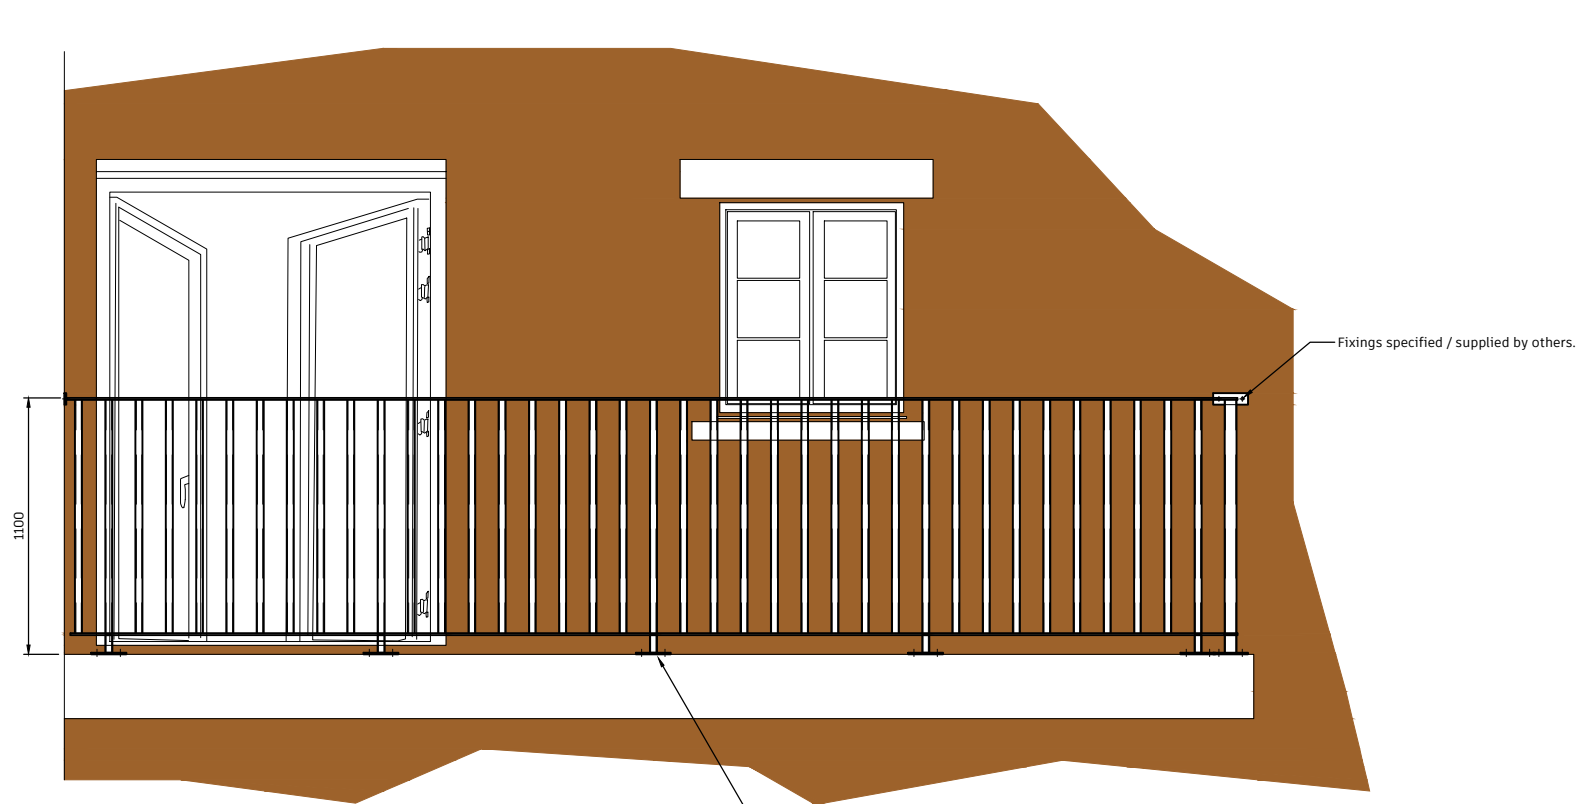

Front Elevation (NTS)

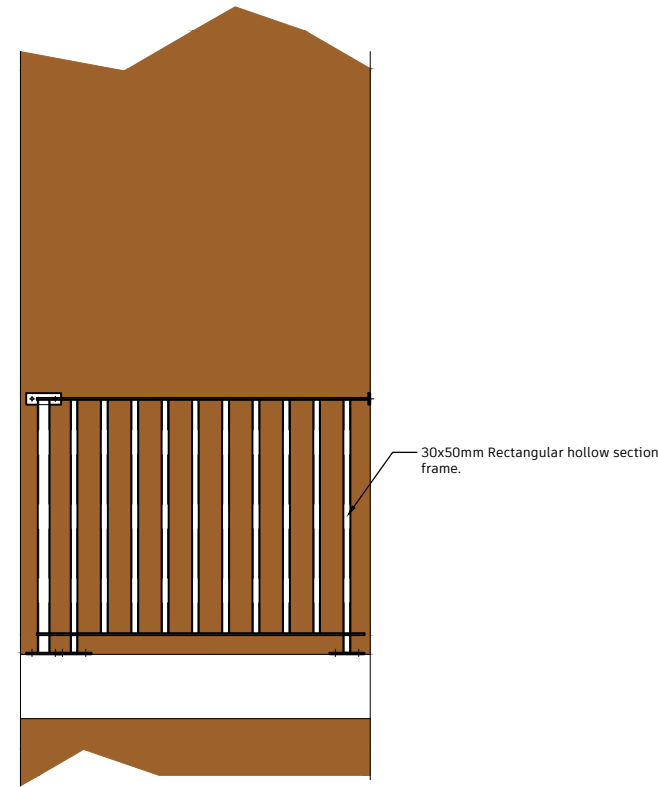

Side Elevation (NTS)



Notes:

1. This drawing is the copyright of KBS Design Solutions.
2. Work to dimensions shown, do not scale.
3. Any questions please ask.

REV:	DESCRIPTION:	BY:	DATE:
STATUS: Manufacture			

KBS DESIGN SOLUTIONS
Sheffield, UK
www.kbsdesignsolutions.co.uk
designs.kbs@gmail.com



TECHNICAL EXCELLENCE IN METALWORK.

CLIENT:

PRODUCT:
Steel Balustrade

SITE:

TITLE:
The Fleck Range

SCALE AT A3: See Dwg'	DATE: 05/08/26	DRAWN: AG	CHECKED:
PROJECT NO:	DRAWING NO: KBS/FB/FL01	REVISION:	-