


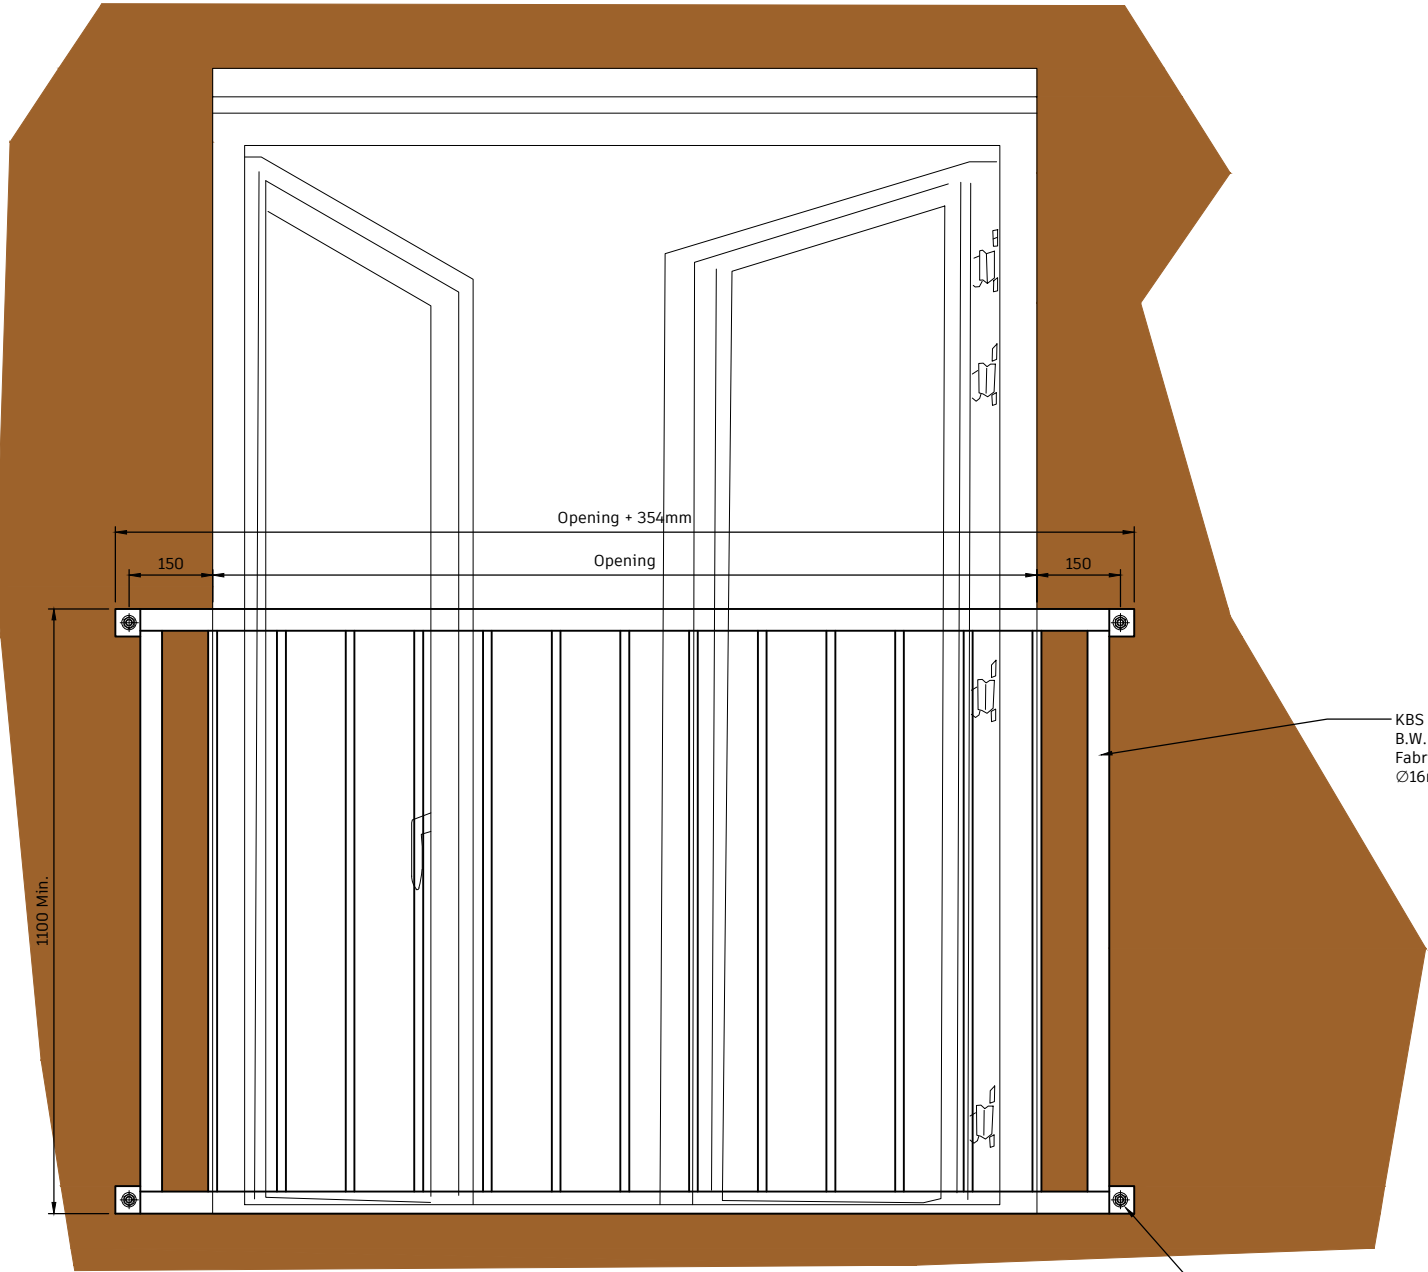

Elevation (NTS)



Notes:

1. This drawing is the copyright of KBS Design Solutions.
2. Work to dimensions shown, do not scale.
3. Any questions please ask.

REV:	DESCRIPTION:	BY:	DATE:
STATUS:		Manufacture	

KBS DESIGN SOLUTIONS

Sheffield, UK

www.kbsdesignsolutions.co.uk

designs.kbs@gmail.com

TECHNICAL EXCELLENCE IN METALWORK.

CLIENT:

PRODUCT:
Juliet Balcony

SITE:

TITLE:
The Manor Range

SCALE AT A3: See Dwg'	DATE: 03/08/26	DRAWN: AG	CHECKED:
PROJECT NO:	DRAWING NO: KBS/JB/M001	REVISION:	-